

Number	Discharge #		Stack ht	Stack dia
		Emission Point Legend	Meter	Meter
# 2	E236179	Spinner / Curing Oven / Fume Hood Stack	75	2.5
# 3	E236185	Cooling Zone	75	1
# 4	E236187	Dust Collection Line	10	0.9
# 8	E236192	Pipe Curing Stack	75	1.3
# 9	E236190	Pipe Dust Collection	11	1
#10	E242617	PSM Room Vents	9.8	0.5
# 11	E236193	Melter Vent	75	0.7
# 12		Vent Overheat Relief	27.1	0.64

Site Plan 'B'


Emission point Legend After Emission Improvements

North



DRAFT

ROXUL WEST INC
Grand Forks B.C.

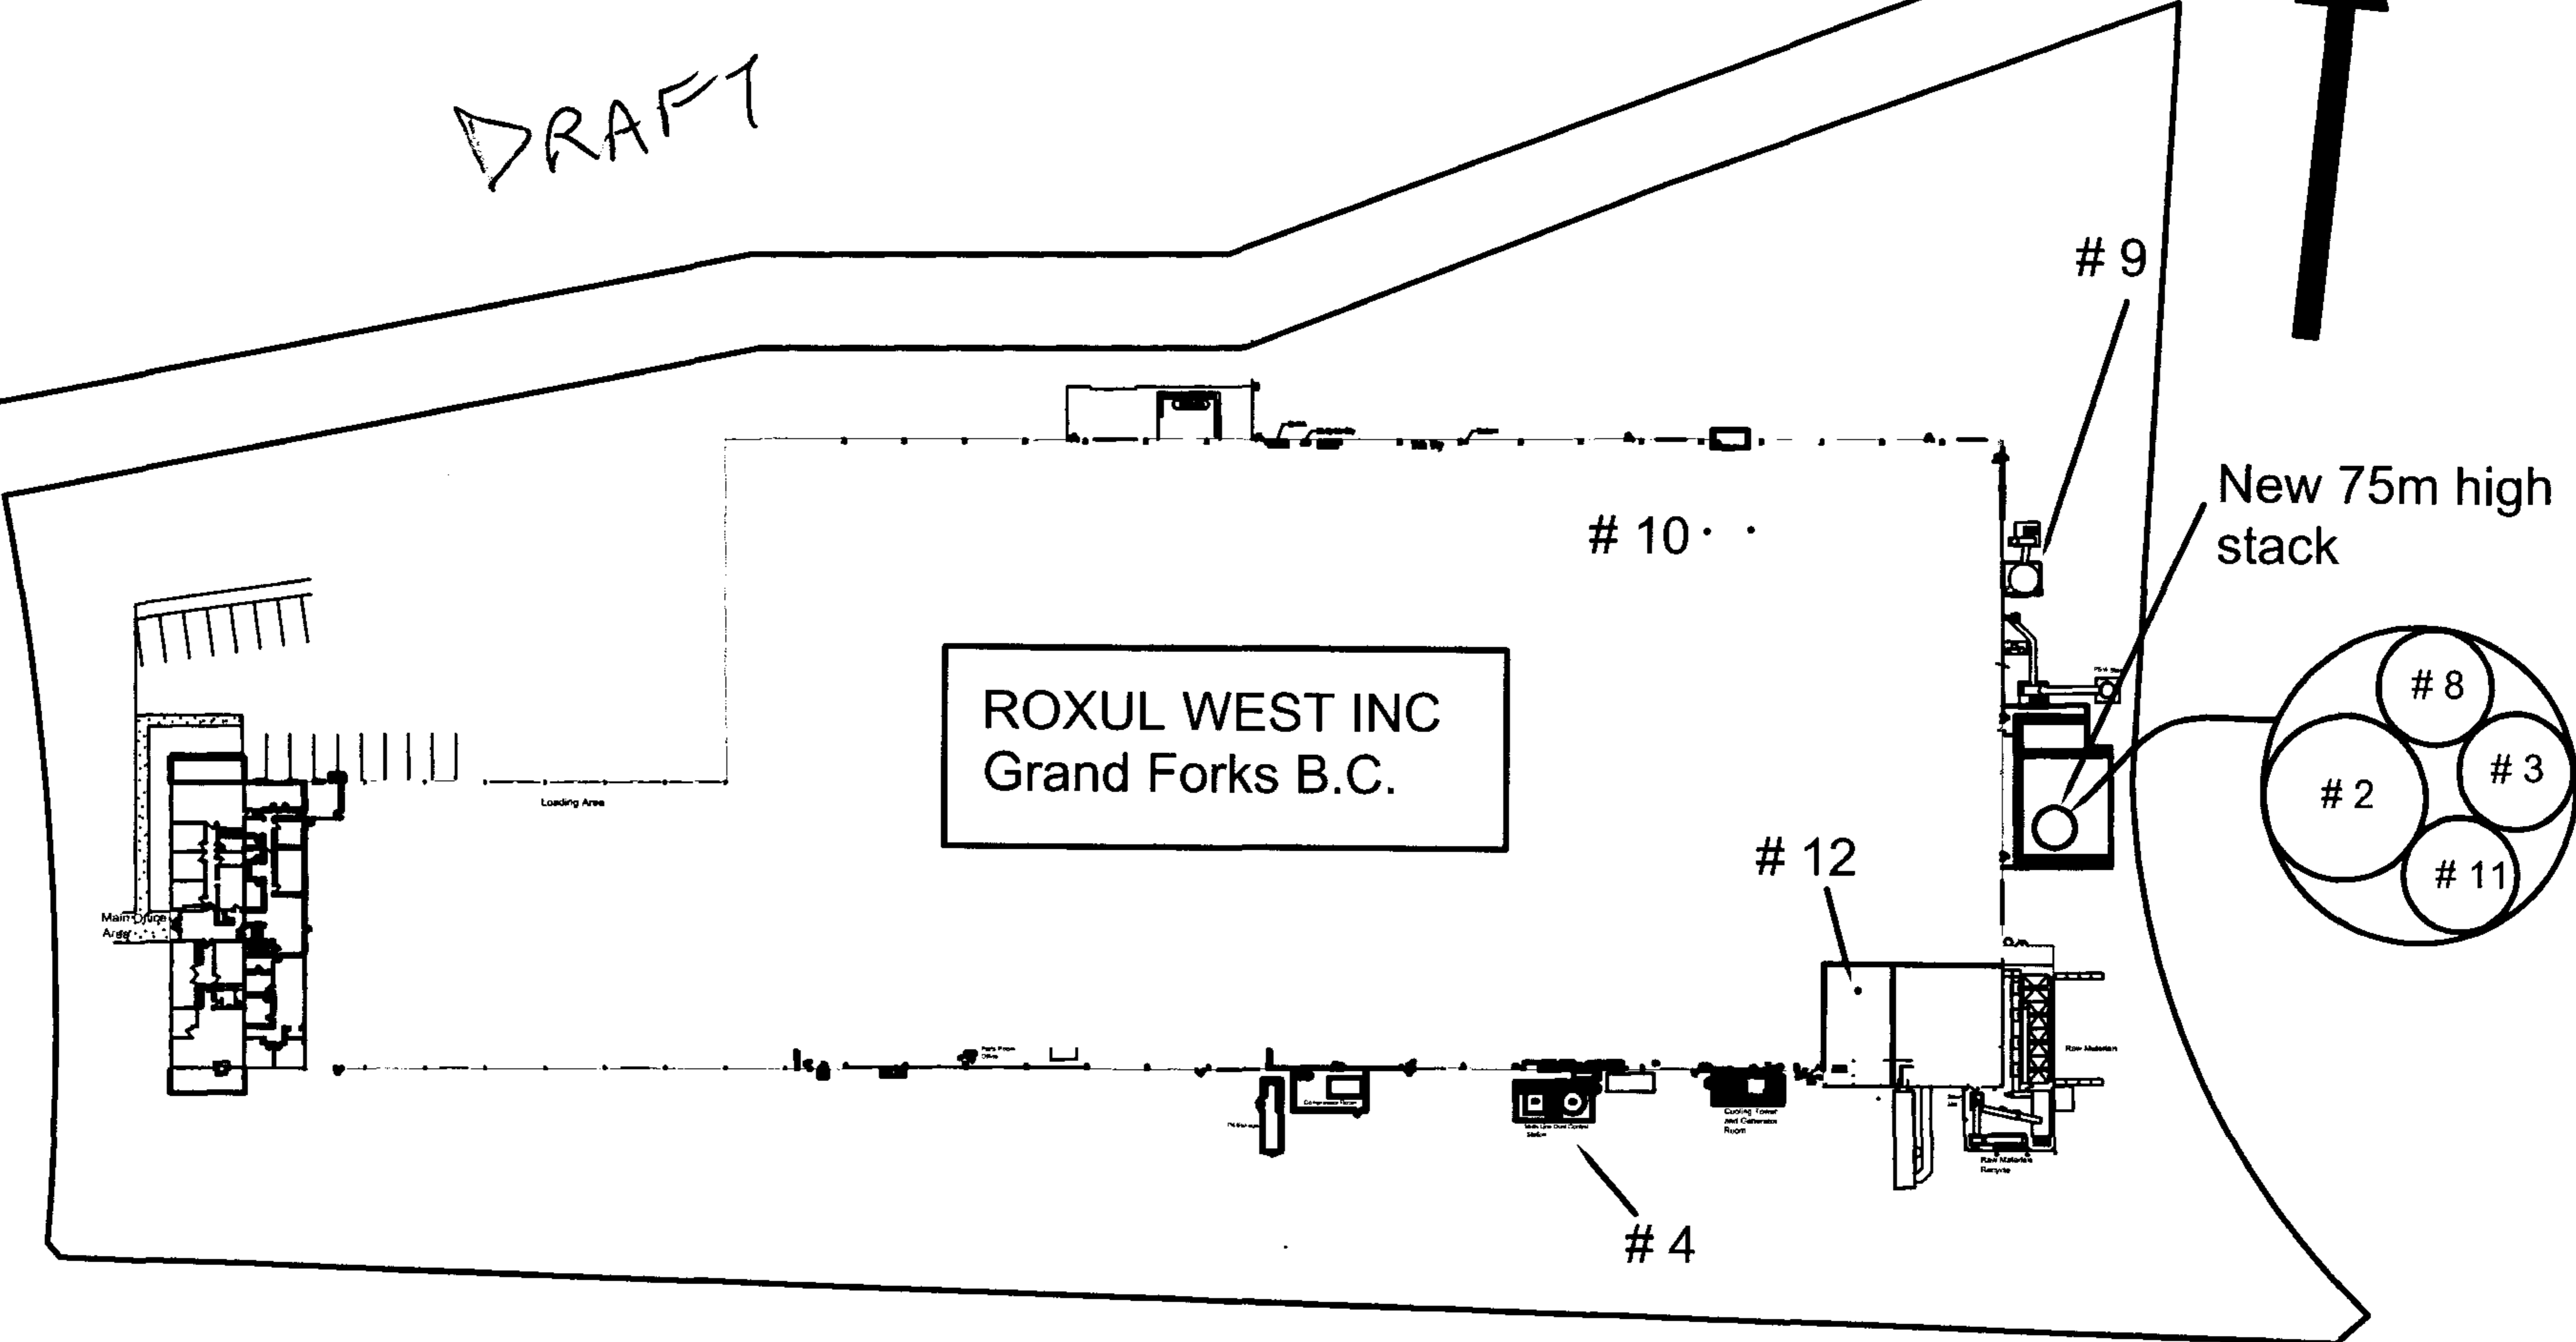

DRAFT ONLY, FOR REVIEW

Date: May 18 th / 07